

A person wearing a dark hoodie is working at a workbench in a dimly lit room. A bright red lamp is positioned above the workbench, casting a strong red glow over the scene. The person's hands are visible, holding a rectangular object, possibly a piece of paper or a small tray. On the workbench, there is a small white cup and some other indistinct objects. The background is dark and out of focus.

FRÉDÉRIC LECLOUX


ALLOCATION D'INSTALLATION D'ATELIER

PLANS ET PHOTOGRAPHIES DU PROJET



1 rue de la Buëlie 59214 Grand-Fayt

Plan de l'étage concerné.

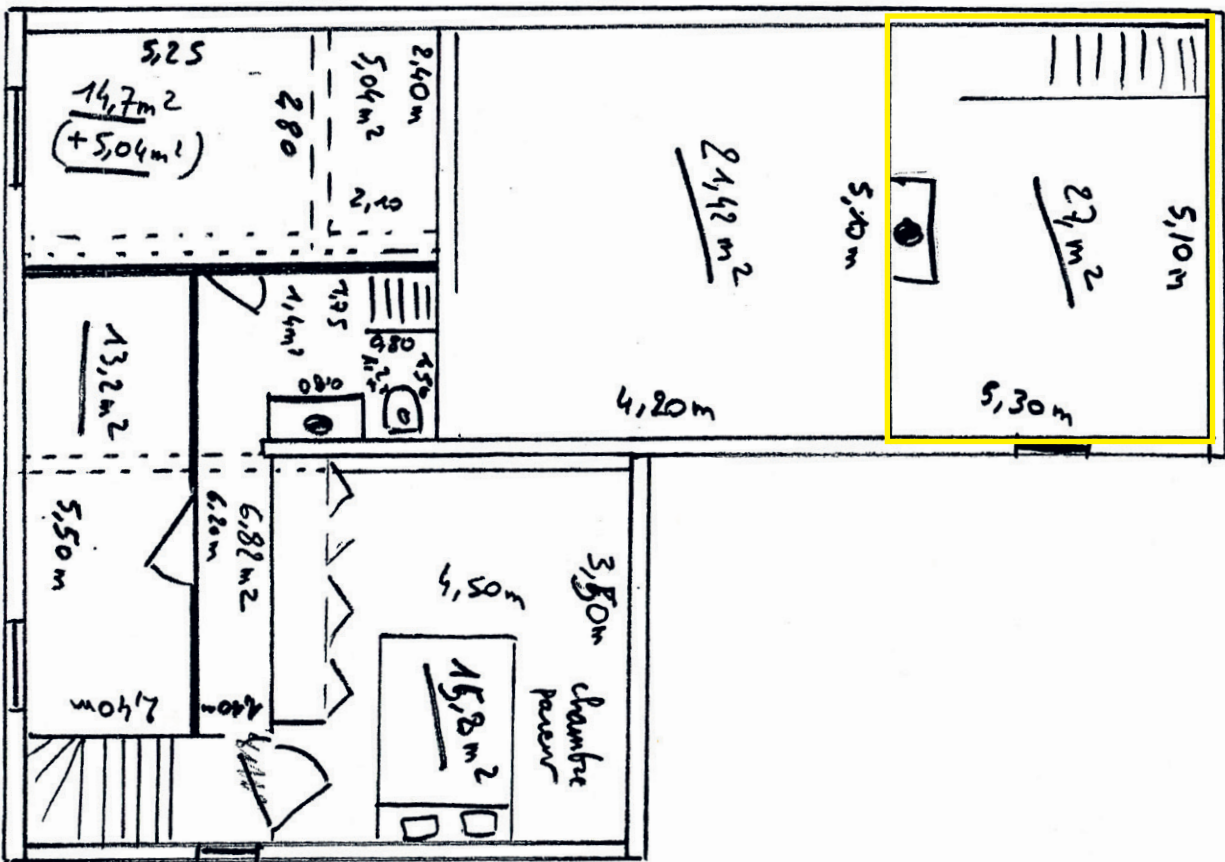


étage: 97,16 m²

{ 3 chambres
+ 2 pièces (24.42 + 29)

+ 1 couloir 8,22 m²
+ 1 w.c 1,2 m²



État actuel : vue ouest (g., h. et b.), est (dr., h.) et sud (dr., b.)

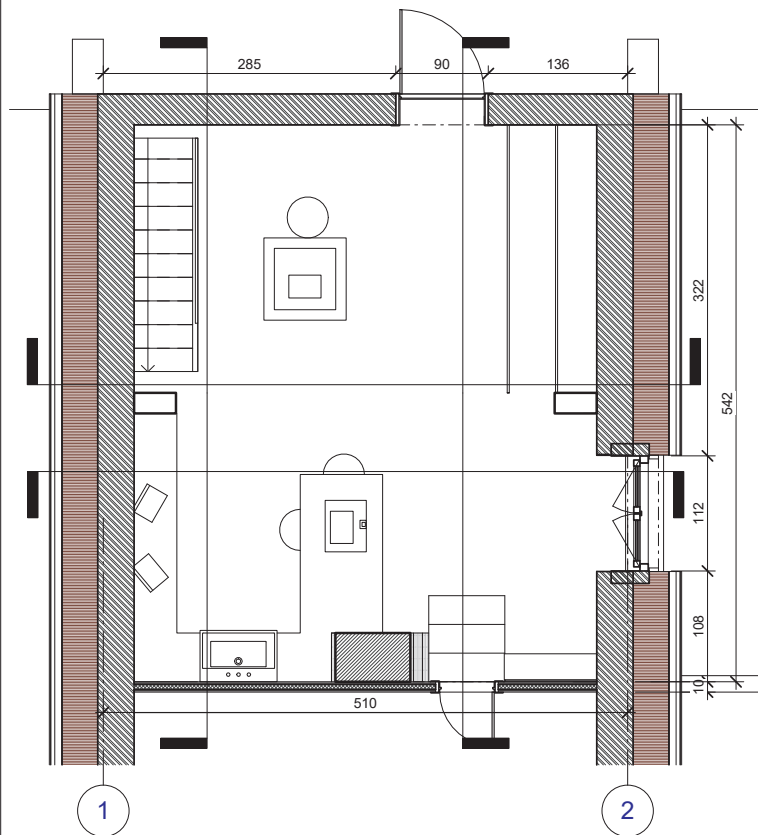


PLAN

Sol :
OSB PEFC Noir




Métre : 26 m²

Pan de toiture :
HERA DESIGN Noir

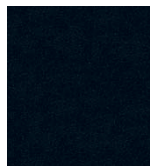


Métre : 60,2 m²

Mobilier :
MDF Anthracite

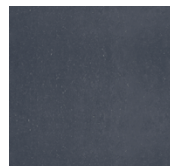


Métre : 10,2 m²


MATERIAUX

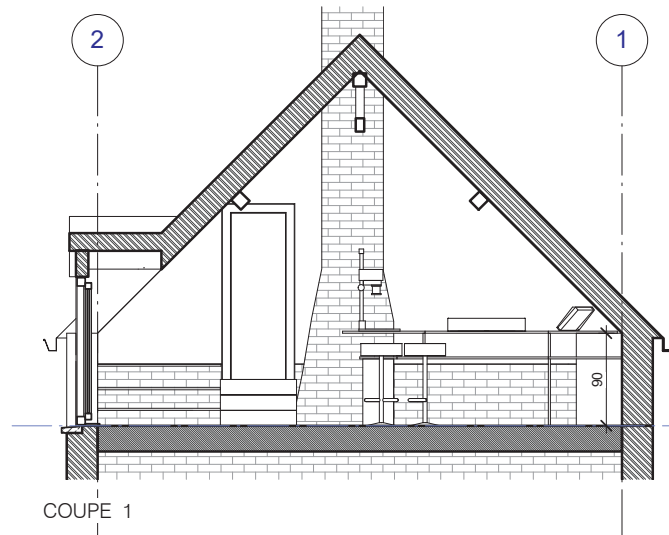


COUPE 1

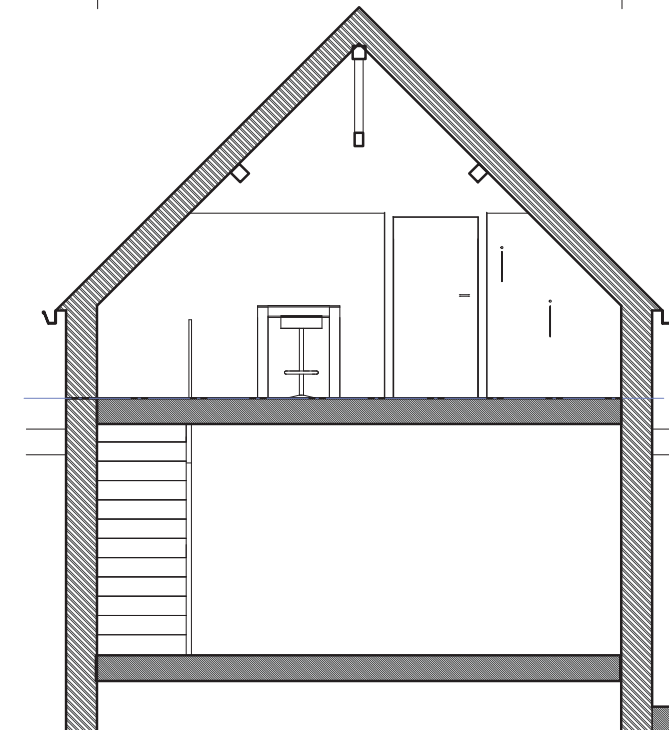

COUPE 2

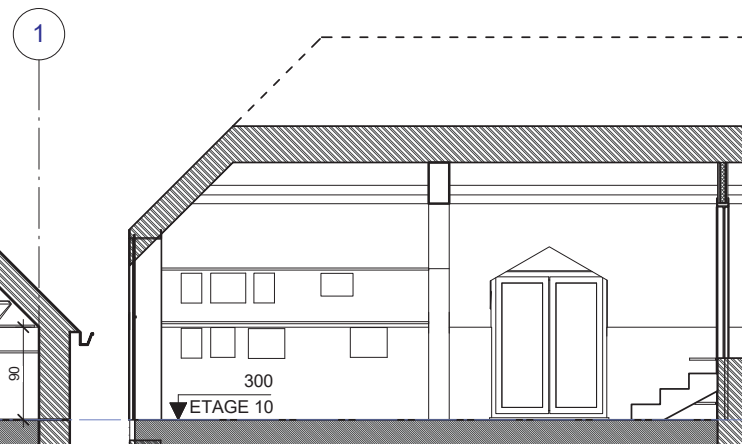

COUPE A

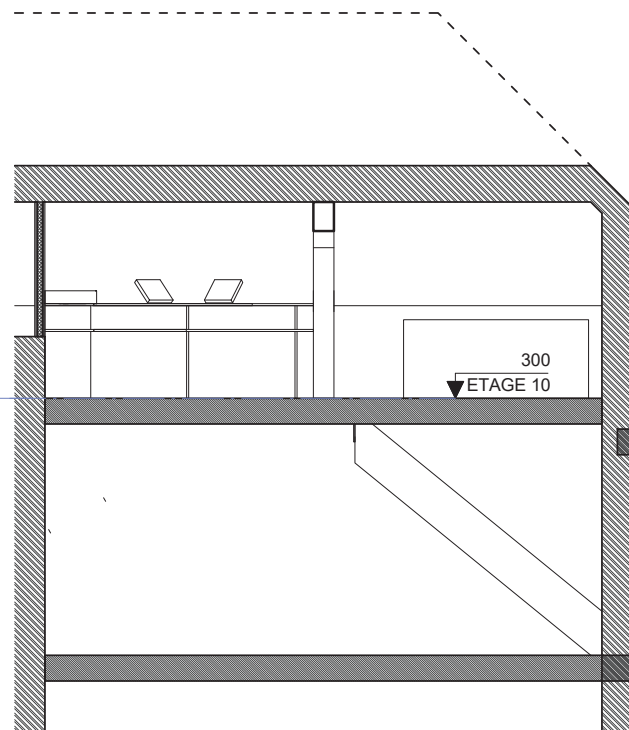

COUPE B

Mater Architecture

Pl. Pierre Delannoy 50 B7850 Enghien
G + 32 (0)494 399 669
marie@mater-architecture.be
BCE 0506.842.915

arl

M Frédéric Lecloux

Rue de la Berlière 1 F59244 GRAND-FAYT
M +33 6 46 68 52 99 F +33 3 27 53 35 76
fred@fredericlecloux.com

Maitre de l'ouvrage

**Aménagement d'un studio photographique
sous combles**

Rue de la Berlière 1 F59244 GRAND-FAYT

Sujet du plan

Phase **AVP**

Plan, Coupes

Date **17/02/2025**


Numéro de plan


Echelle **1 : 50**


PL-001

Indice **/**

106

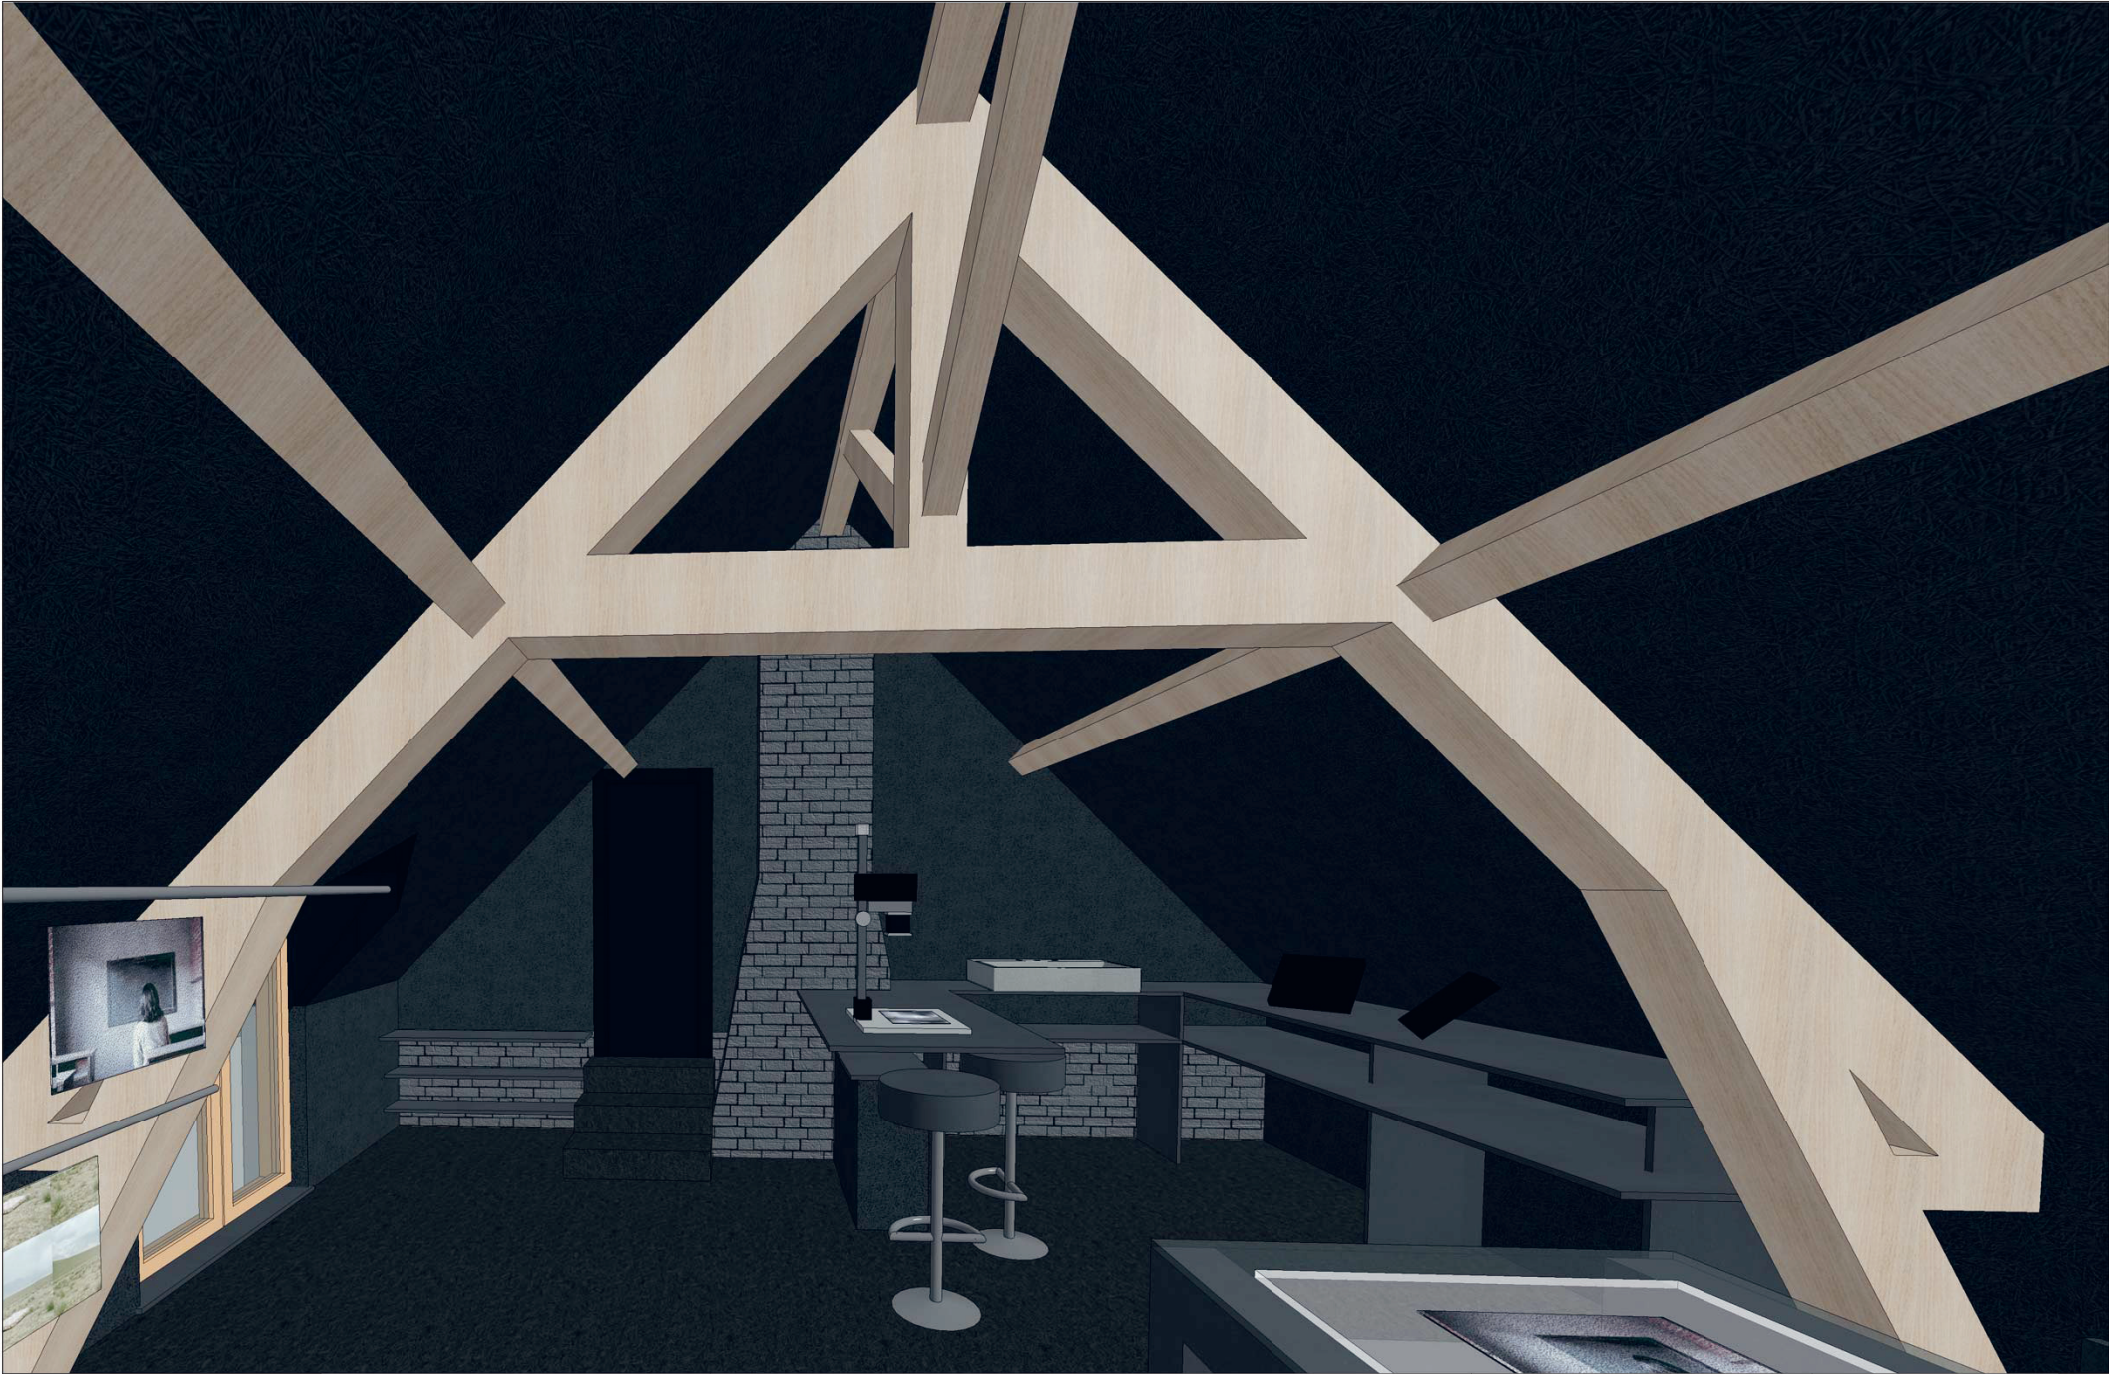

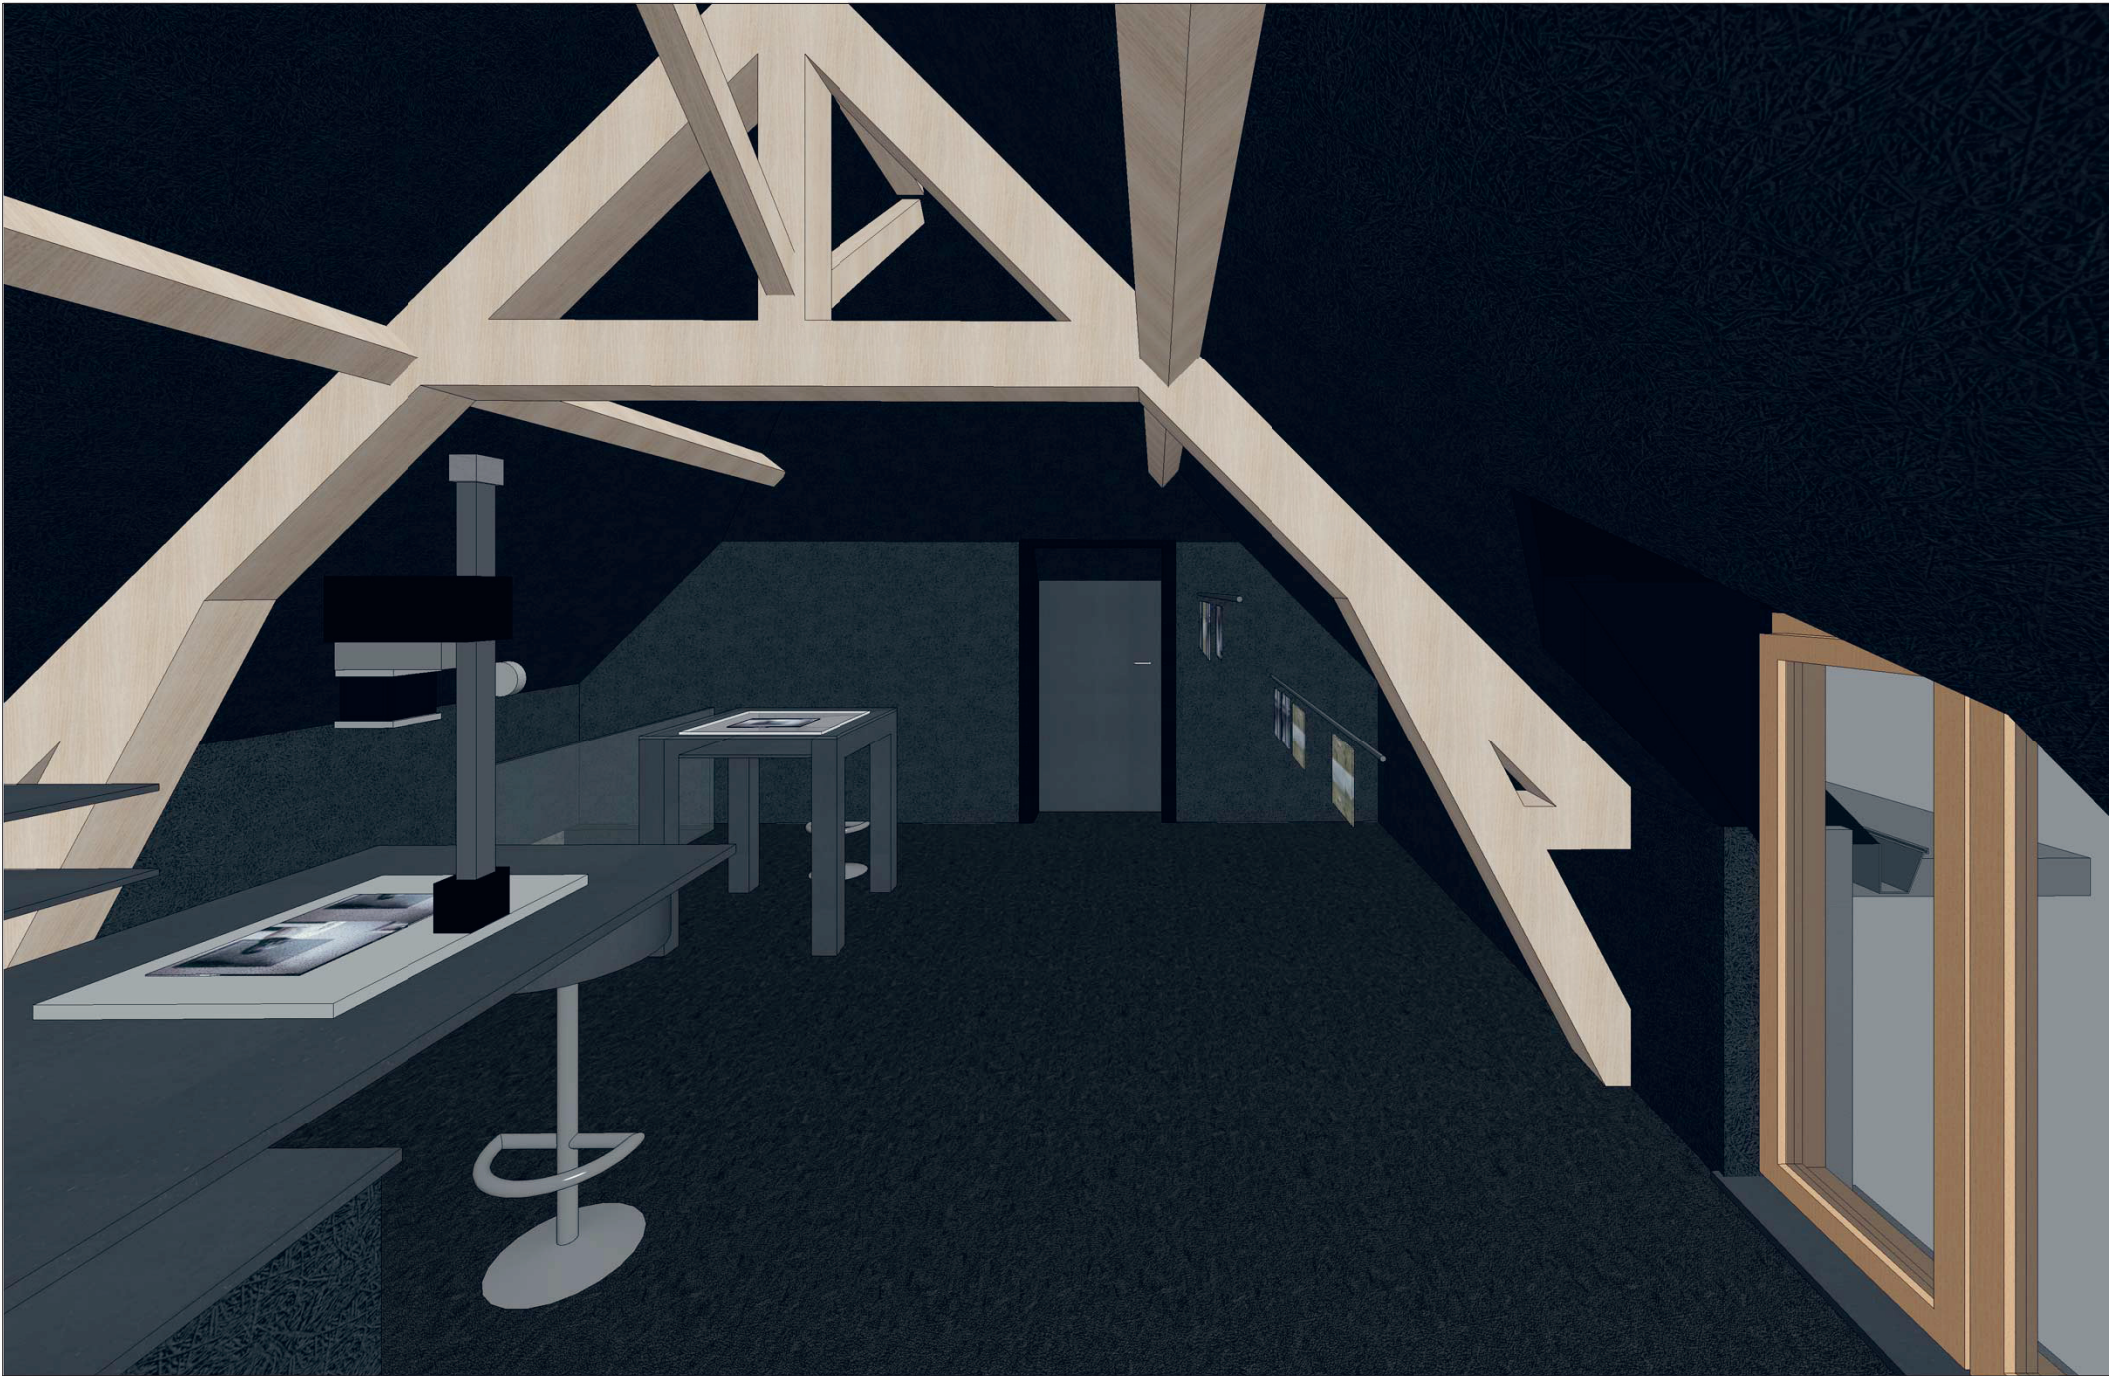

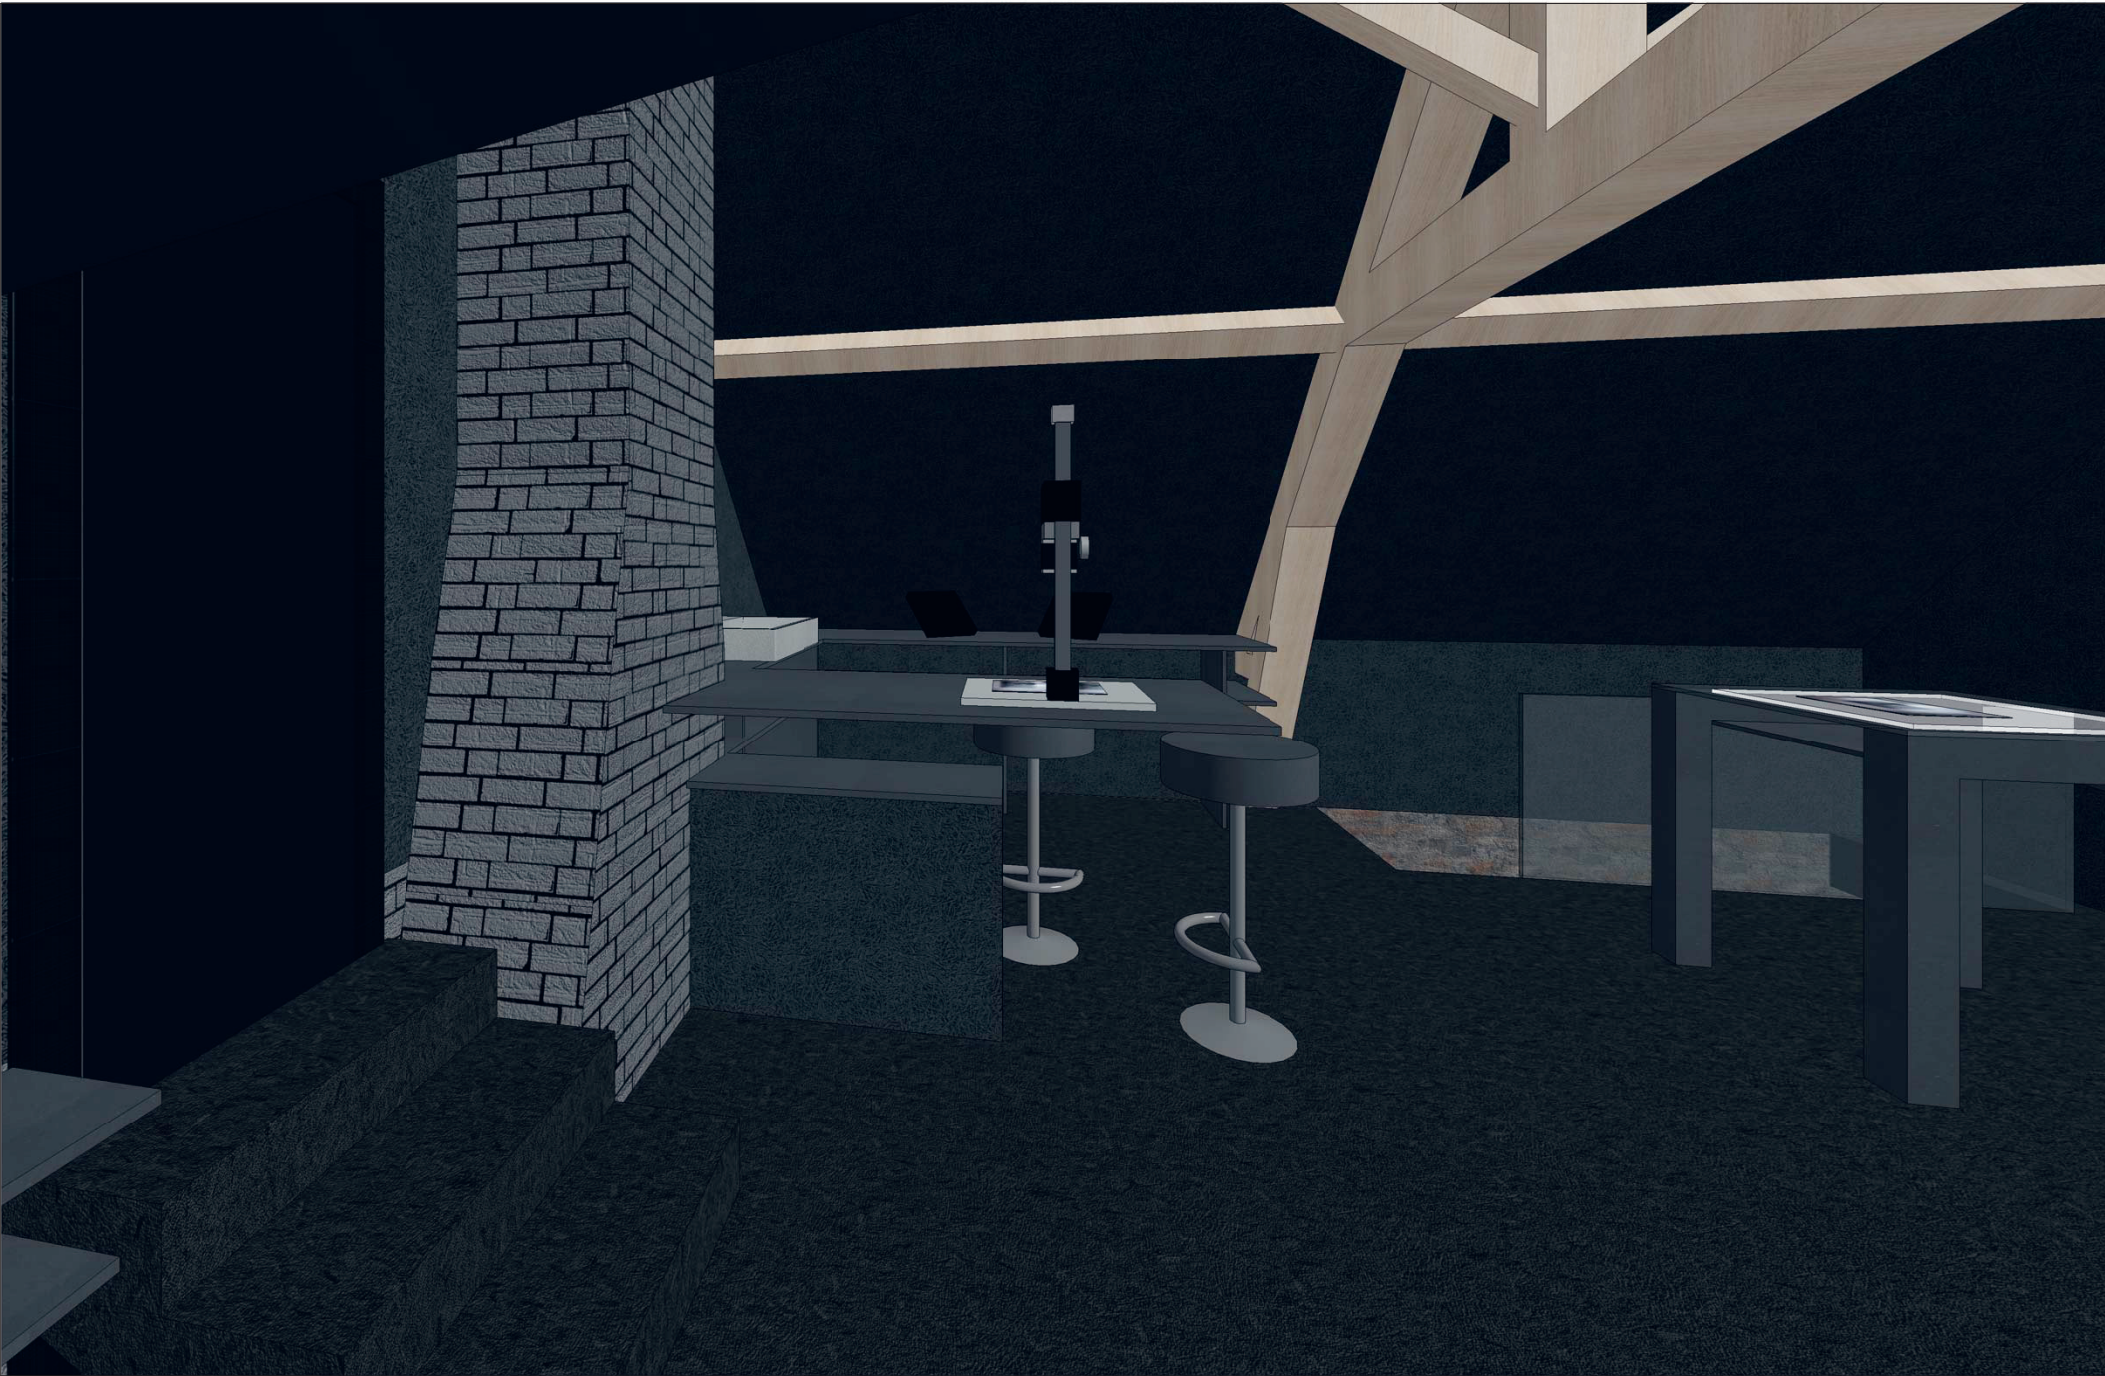



Frédéric Lecloux

1 rue de la Berlière, 59244 Grand-Fayt, France

+33 6 46 68 52 99

fred@fredericlecloux.com

fredericlecloux.com

agencevu.com/lecloux